


Layout Plan of Sheung Shui Chamber

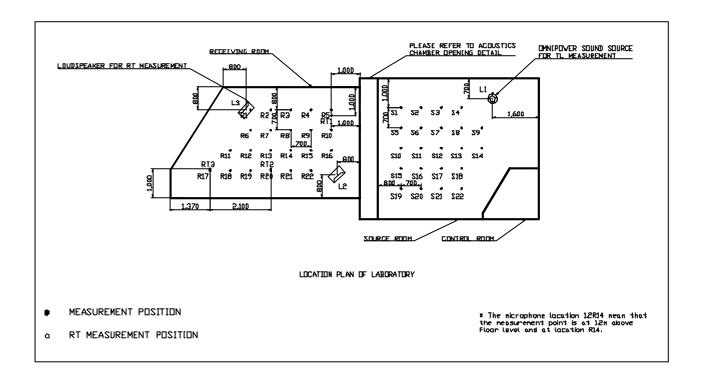

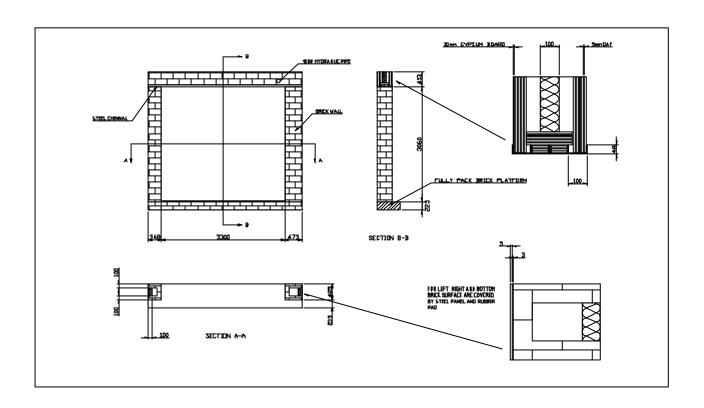

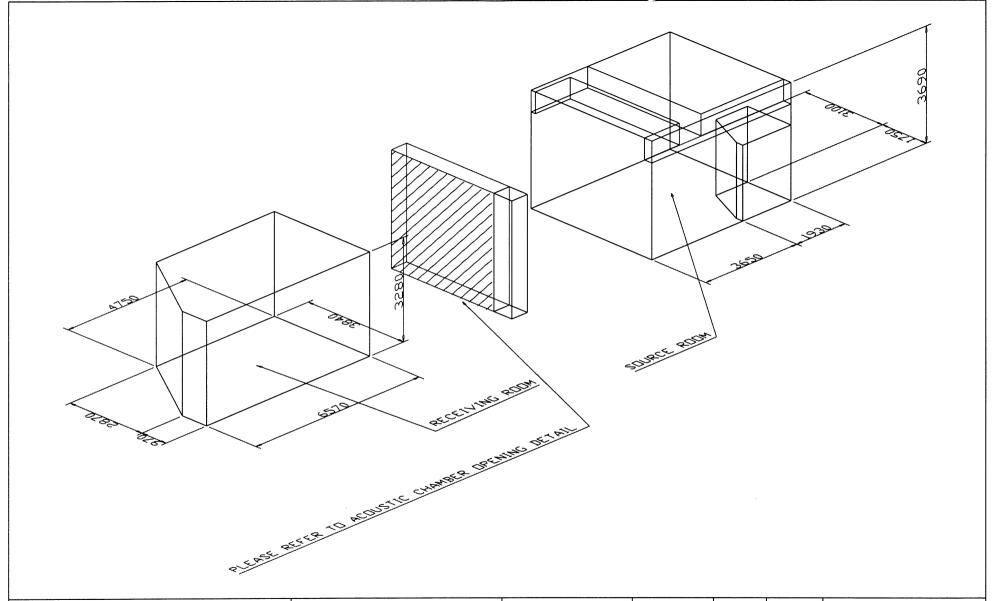

(A+A)*L

ACOUSTICS AND AIR
TESTING LABORATORY CO. LTD.

Room 30, 5th Floor, Tower B, Cambridge Plaza, 188 San Wan Road, Sheung Shui, New Territories, Hong Kong

Tel.:(852) 2668-3423 Fax.:(852) 2668-6946

	Project No.:	Drawing No: 01-DW003	Scale: 1:100	Designed		Note:
•	Project Title:	Drawing Title: Sheung Shui Chamber Dimension Detail		Drawn:	C. C. Ho	1
				Checked:	F. Chong	
				Date:	28-11-01	